




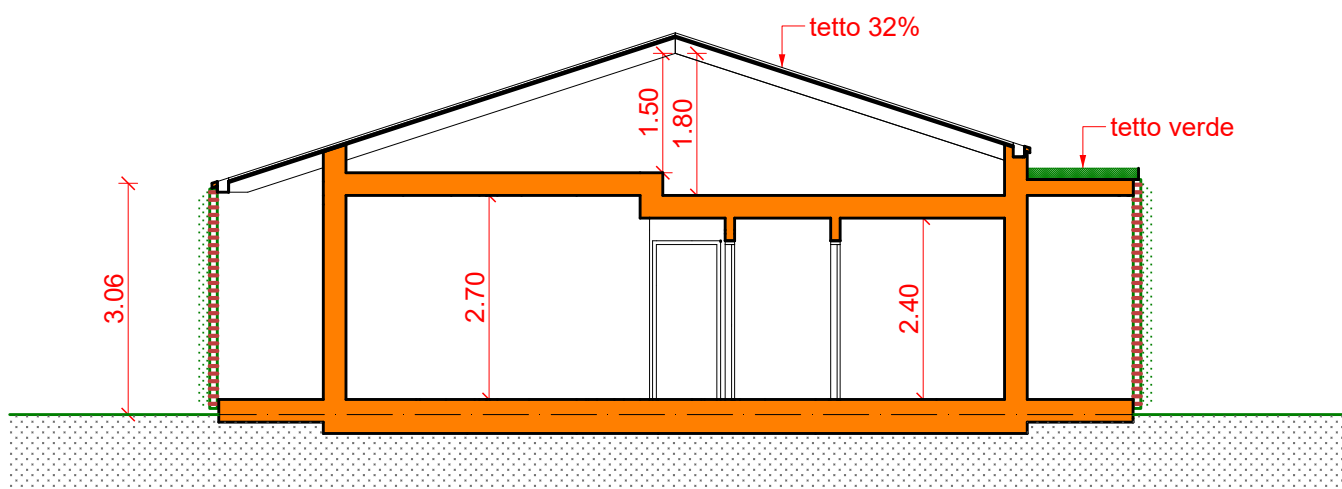

Sezione C-C' - 1:100

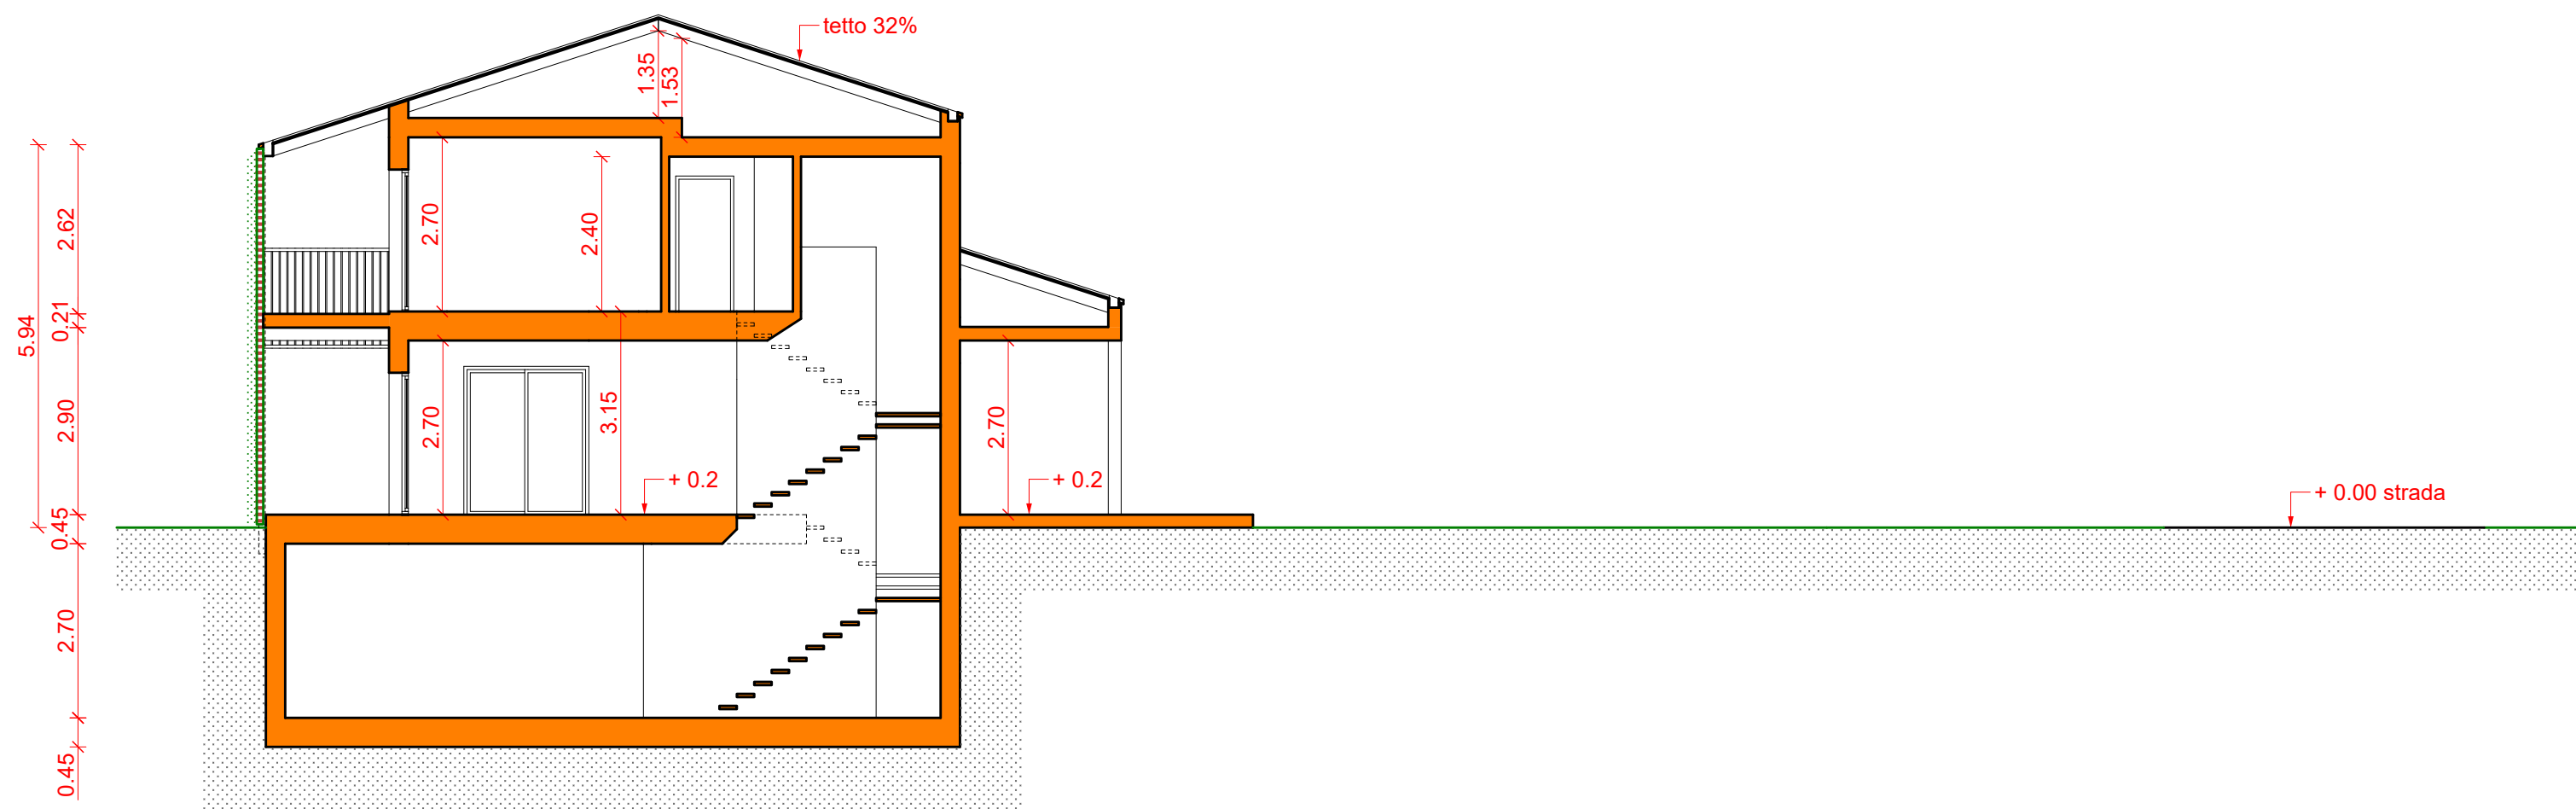


Sezione A-A' - 1:100

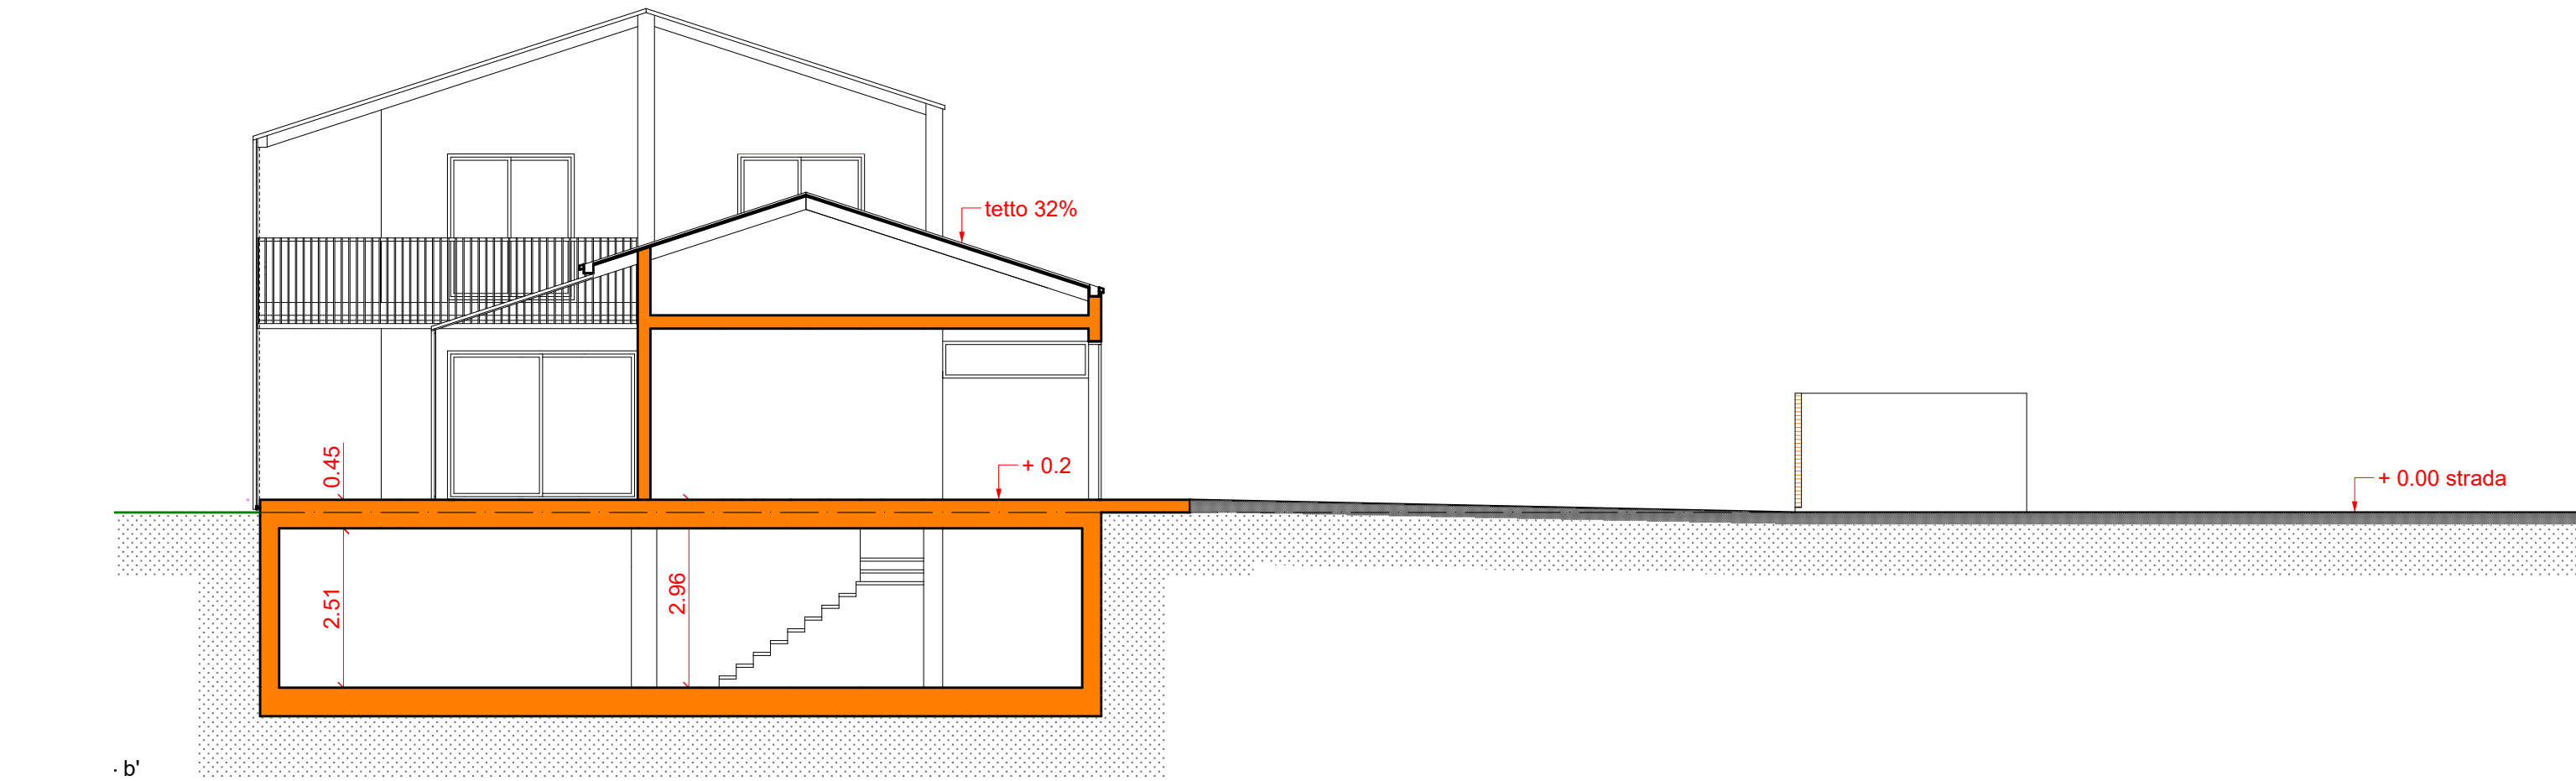


Sezione B-B' - 1:100

<u>S.F. DI PERTINENZA</u>		MQ	1530,5
<u>SUPERFICIE COPERTA DI PROGETTO</u>			
		MQ	15% portico
unità 1	242,86		36,43
unità 2	176,18		26,43
<u>VOLUMI DI PROGETTO</u>			
		MC	
esistente	1187,5		
bonus	200		
totale	1387,5		
di progetto	1291,60	< 1387,5	
interrato	1019,87	< 75% del totale (1040,6 mc)	
AMPLIAMENTO		104,10 MC	


CALCOLO SUPERFICIE E VOLUME LORDI					
	d1	d2	sup. lorda	h netta	vol. lordo
I1	10,76	10,48	112,76	2,96	333,78
I2	13,26	17,48	231,78	2,96	686,08
	SL interrato		344,55		1019,87
					V interrato
R1	4,04	9,2	37,17	3,15	117,08
R2	4,81	8,9	42,81	3,15	134,85
R3	4,66	3,18	14,82	3,15	46,68
R4	3,87	5,53	21,40	2,7	57,78
R5	5	2,8	14,00	2,7	37,80
R6	5,3	3,62	19,19	2,7	51,80
R7	4,32	7,88	34,04	2,7	91,91
R8	5	1,7	8,50	2,4	20,40
R9	1,12	3,38	3,79	2,4	9,09
R10	3,44	2,15	7,40	2,4	17,75
R11	2	2,3	4,60	2,4	11,04
R12	4,81	3,03	14,57	2,7	39,35
R13	4,51	0,71	3,20	2,7	8,65
R14	4,34	9,2	39,93	2,7	107,81
R15	4,51	8,5	38,34	2,4	92,00
			303,75		843,99
					V riscaldato
F1	2,65	3,18	8,43	2,7	22,75
F2	7,31	9,79	71,56	2,7	193,23
F3	7,31	5,95	43,49	2,7	117,44
			123,49		333,41
					V non risc.
P1	6,04	4,53	27,36	scomputo totale	
P2	2	9,2	18,40	9,07	a scomputo
			9,33	5,8	54,13
P3	2,5	8,9	22,25	2,7	60,08
P4	5,52	3,62	19,98	scomputo totale	
			87,99		114,20
					V portico

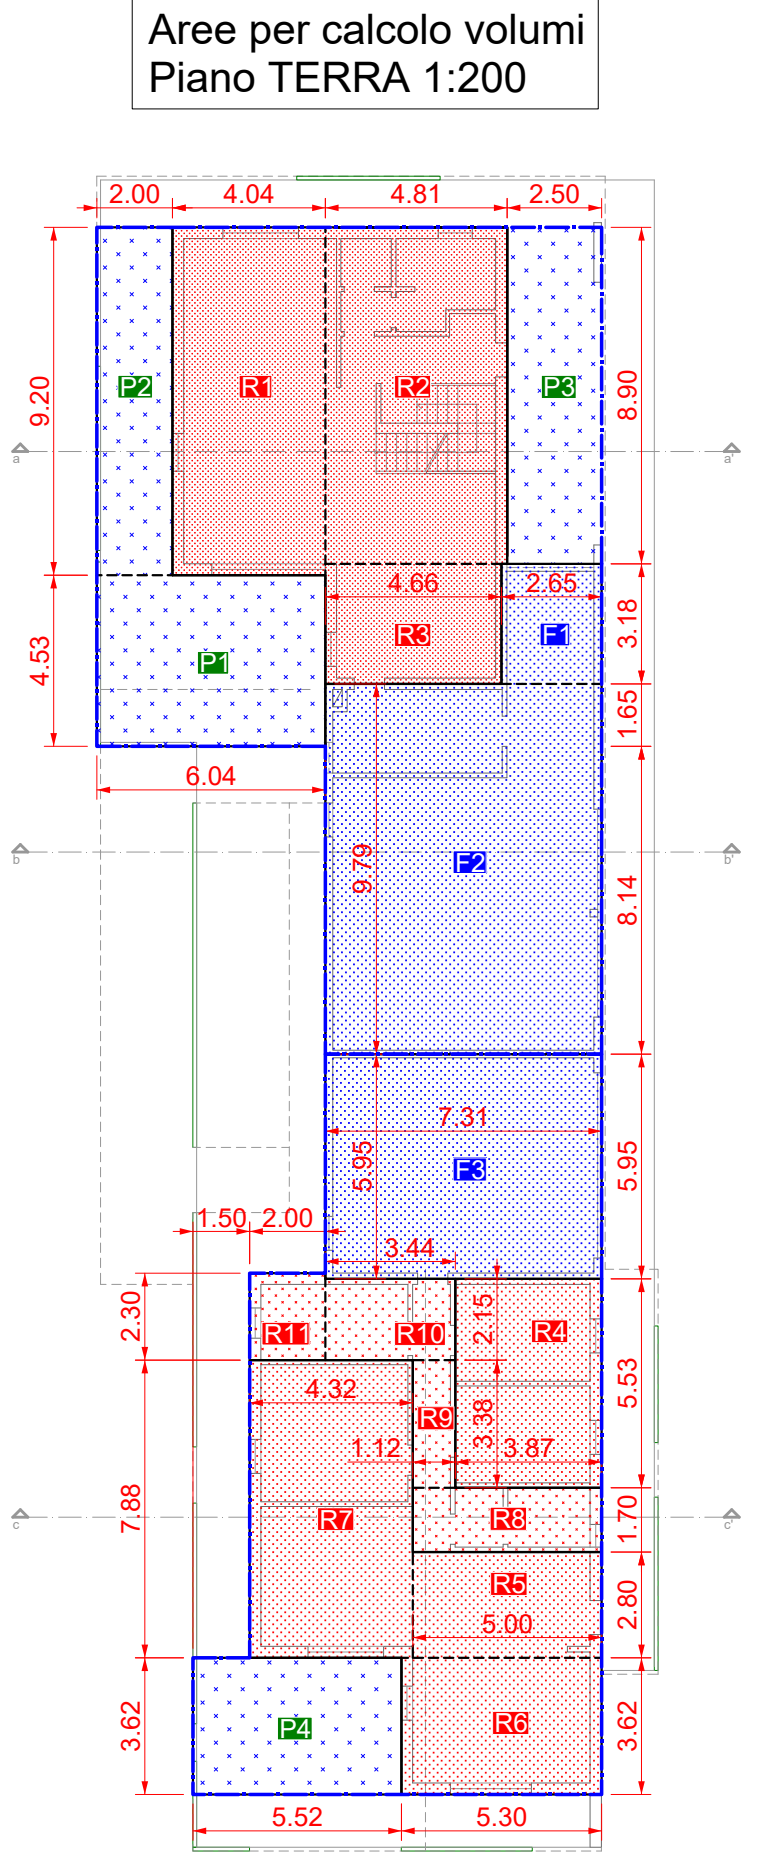

Aree per calcolo volumi Piano PRIMO 1:200

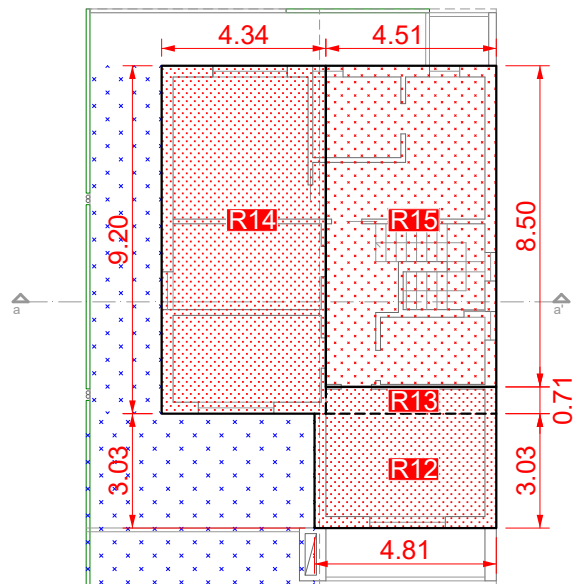

Aree per calcolo volumi Piano TERRA 1:200

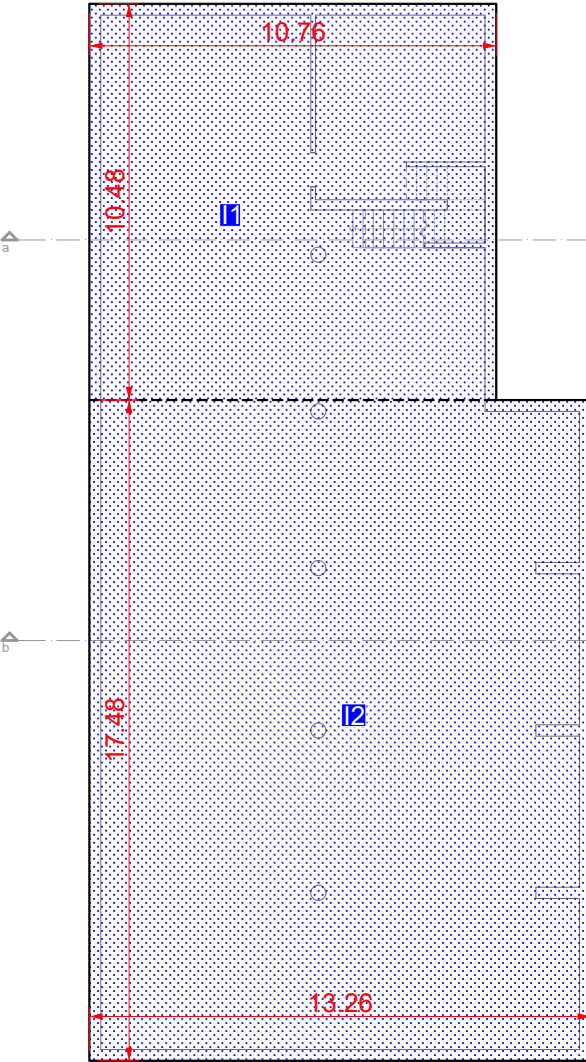

RICOLLOCAZIONE DEI VOLUMI 1:200

